


1 SHUTTER DETAIL
1/2" = 1'-0"

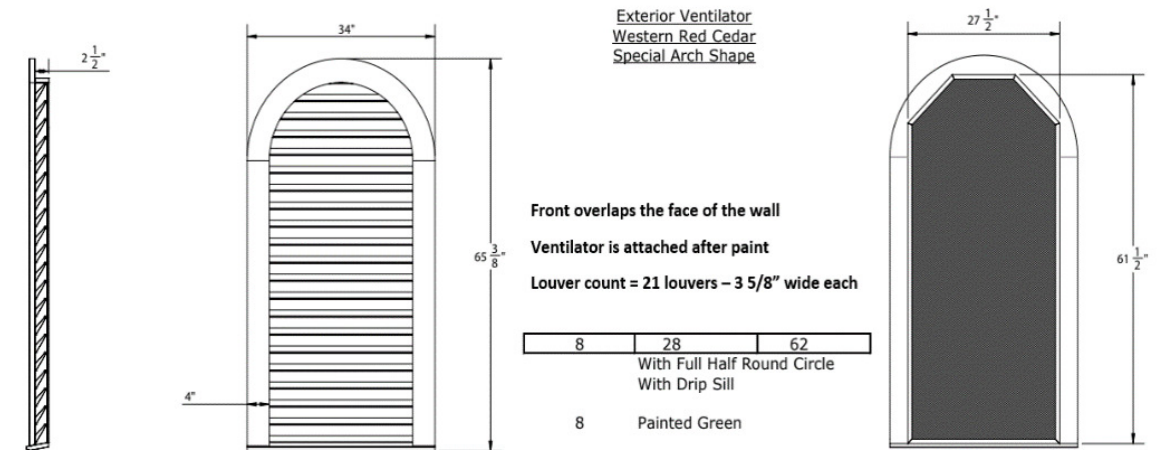


No.	Description	Date


SHUTTER DETAILS

Project number TBD
Date 01/28/25
Drawn by Author
Checked by Checker
Scale 1/2" = 1'-0"

A500

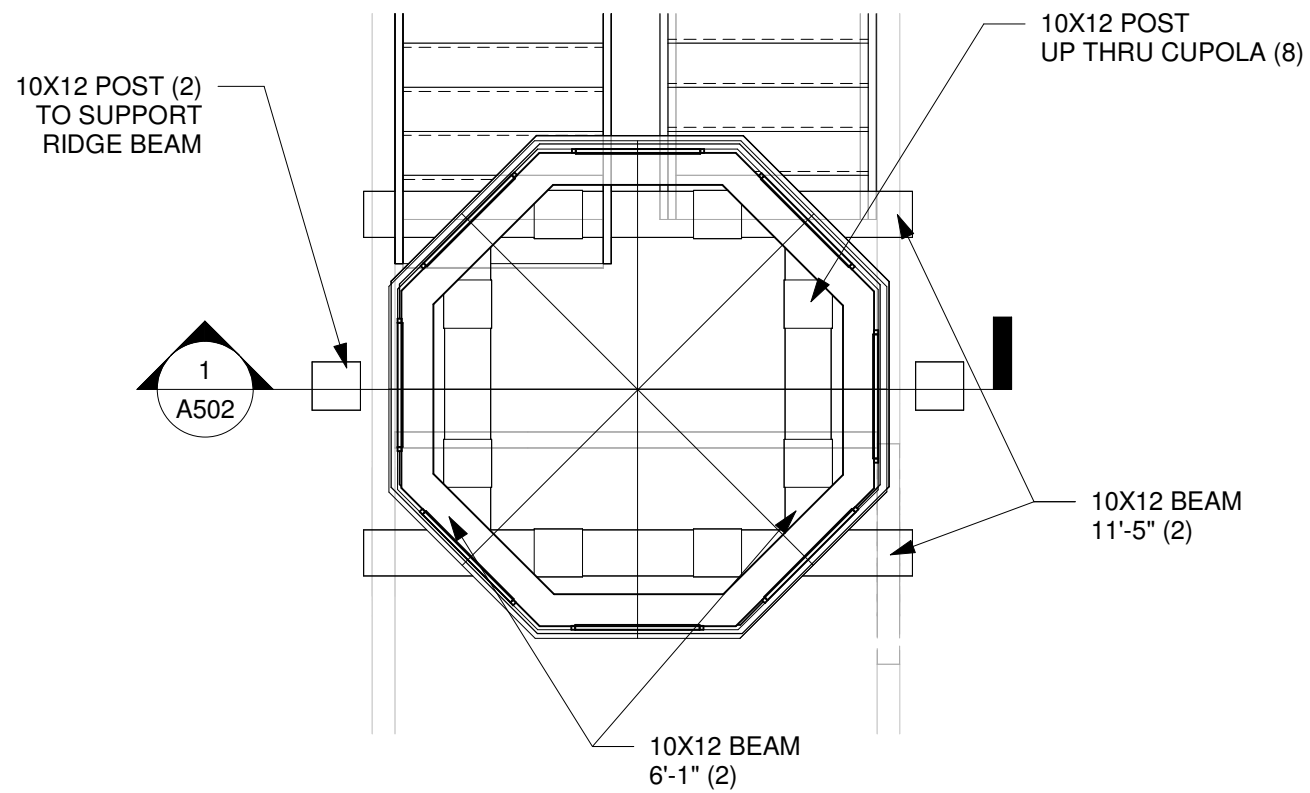

② CUPOLA FRAMING
1/4" = 1'-0"

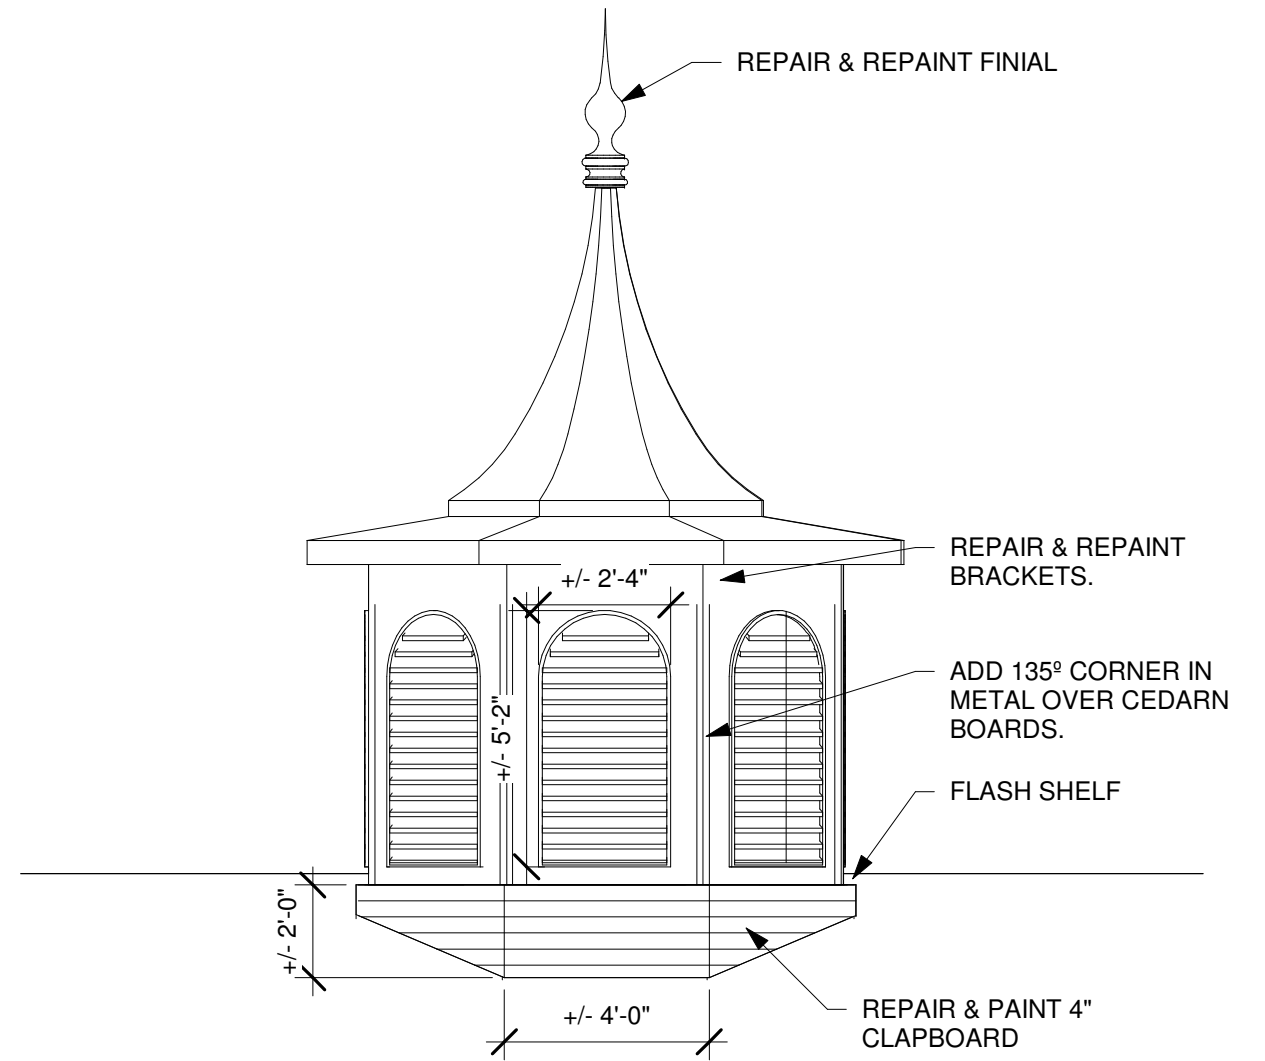



① CUPOLA ELEVATION
1/4" = 1'-0"

No.	Description	Date

CUPOLA DETAILS

Project number	TBD
Date	01/28/25
Drawn by	Author
Checked by	Checker
Scale	1/4" = 1'-0"

A501

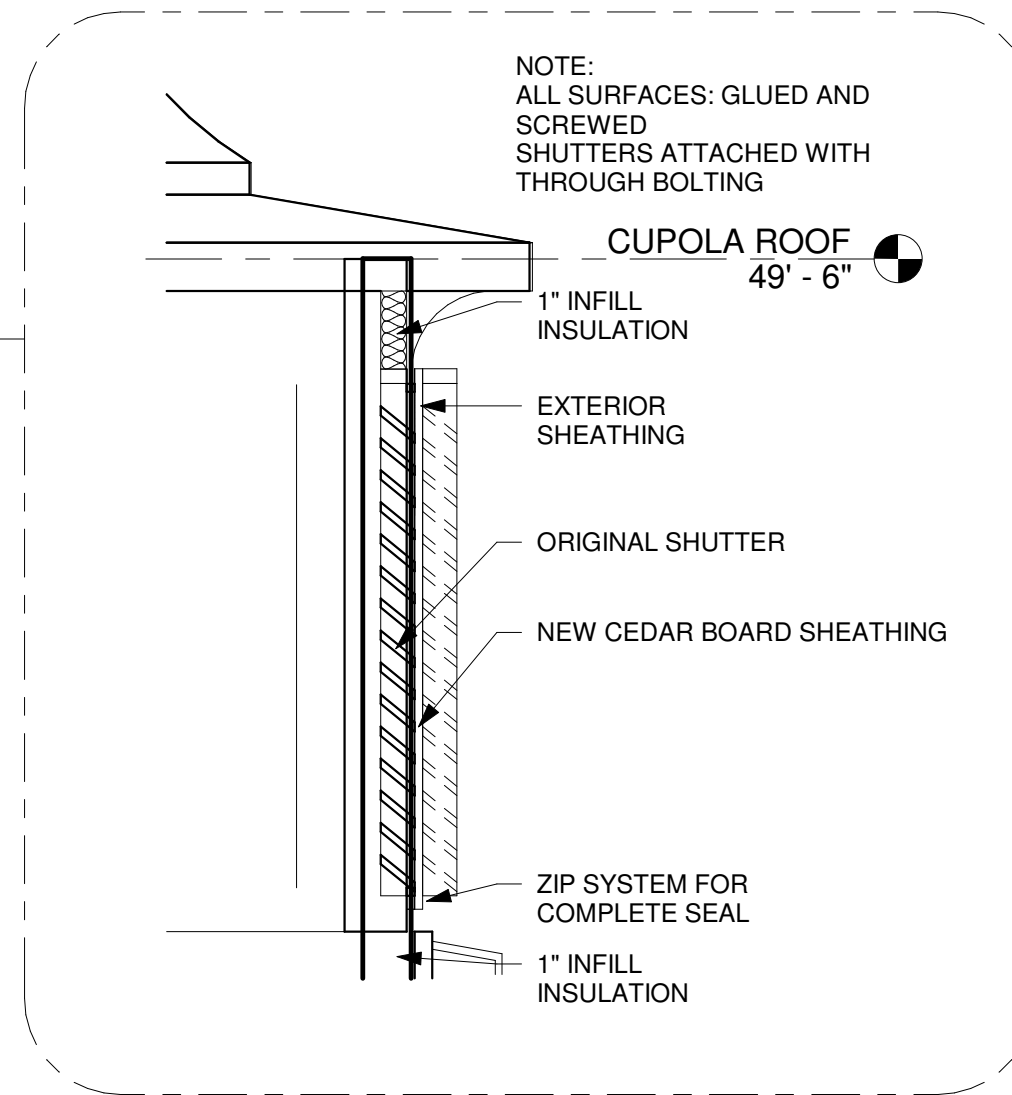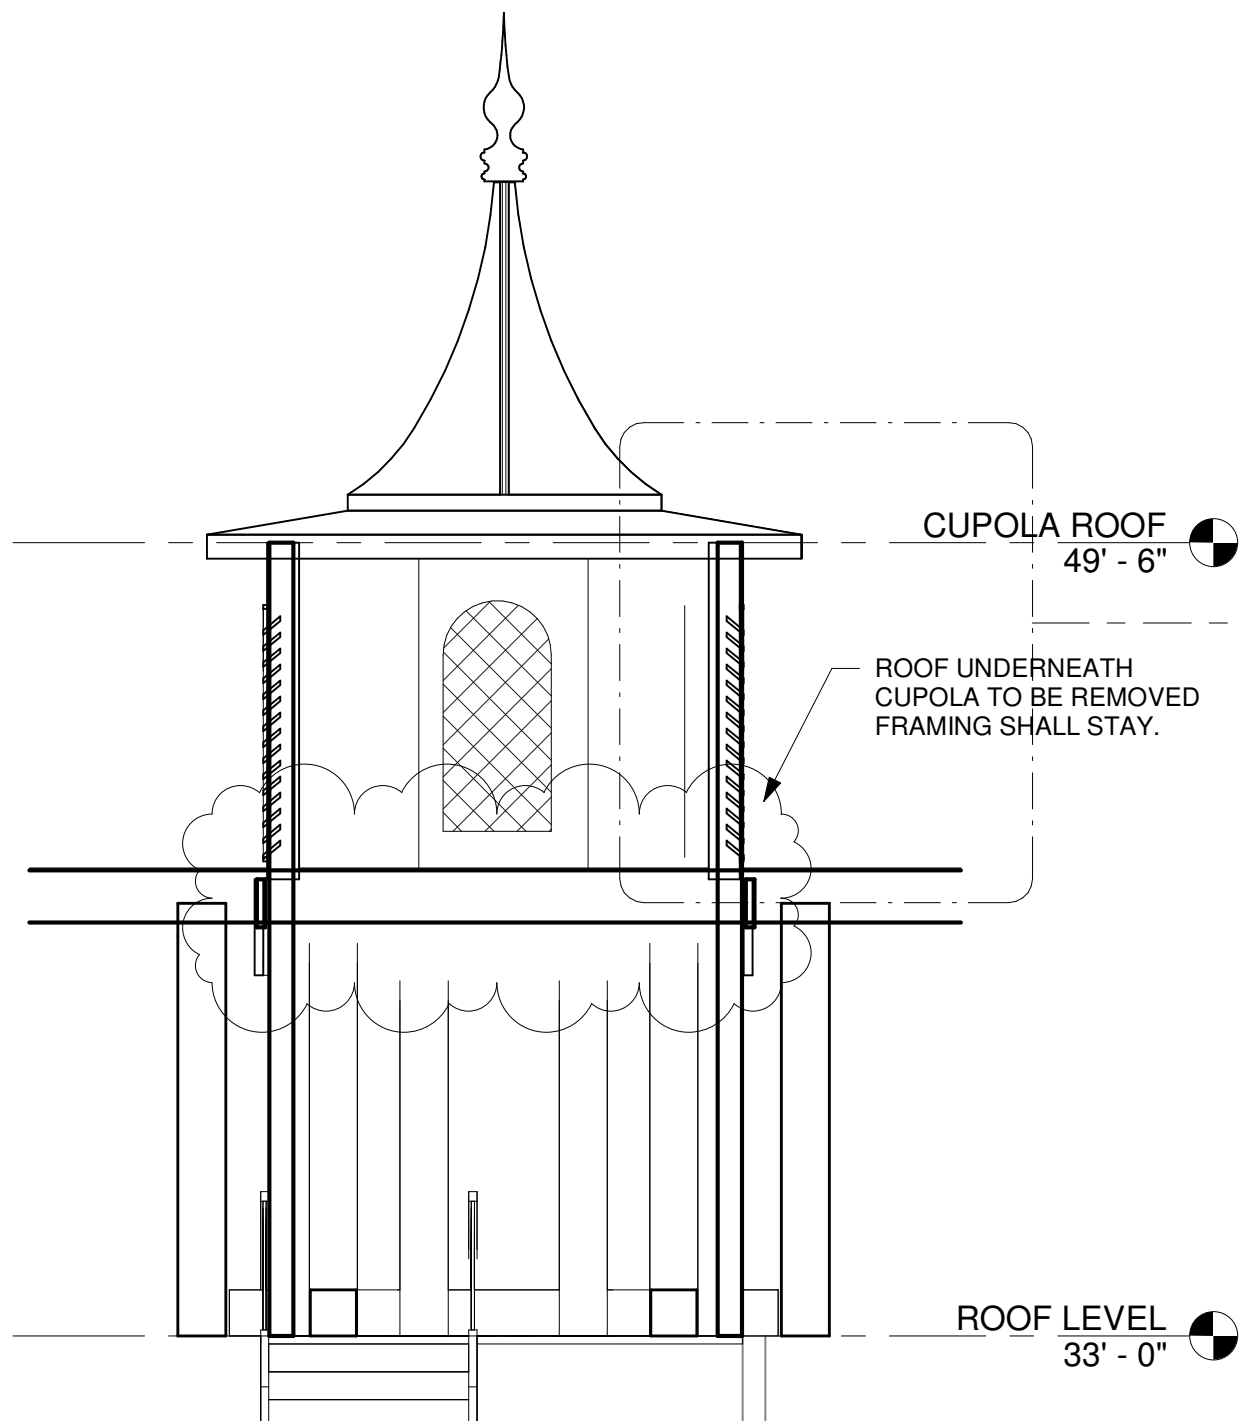

1 CUPOLA SECTION
1/4" = 1'-0"

OLD BACON ACADEMY

84 S MAIN ST
COLCHESTER, CT 06415

No.	Description	Date
1	Revision 1	Date 1

CUPOLA DETAILS CONT.

Project number TBD
Date 01/28/25
Drawn by Author
Checked by Checker
Scale As indicated

A502